


NOTES:  
dimensions given for guidance, please check before constructing sets.

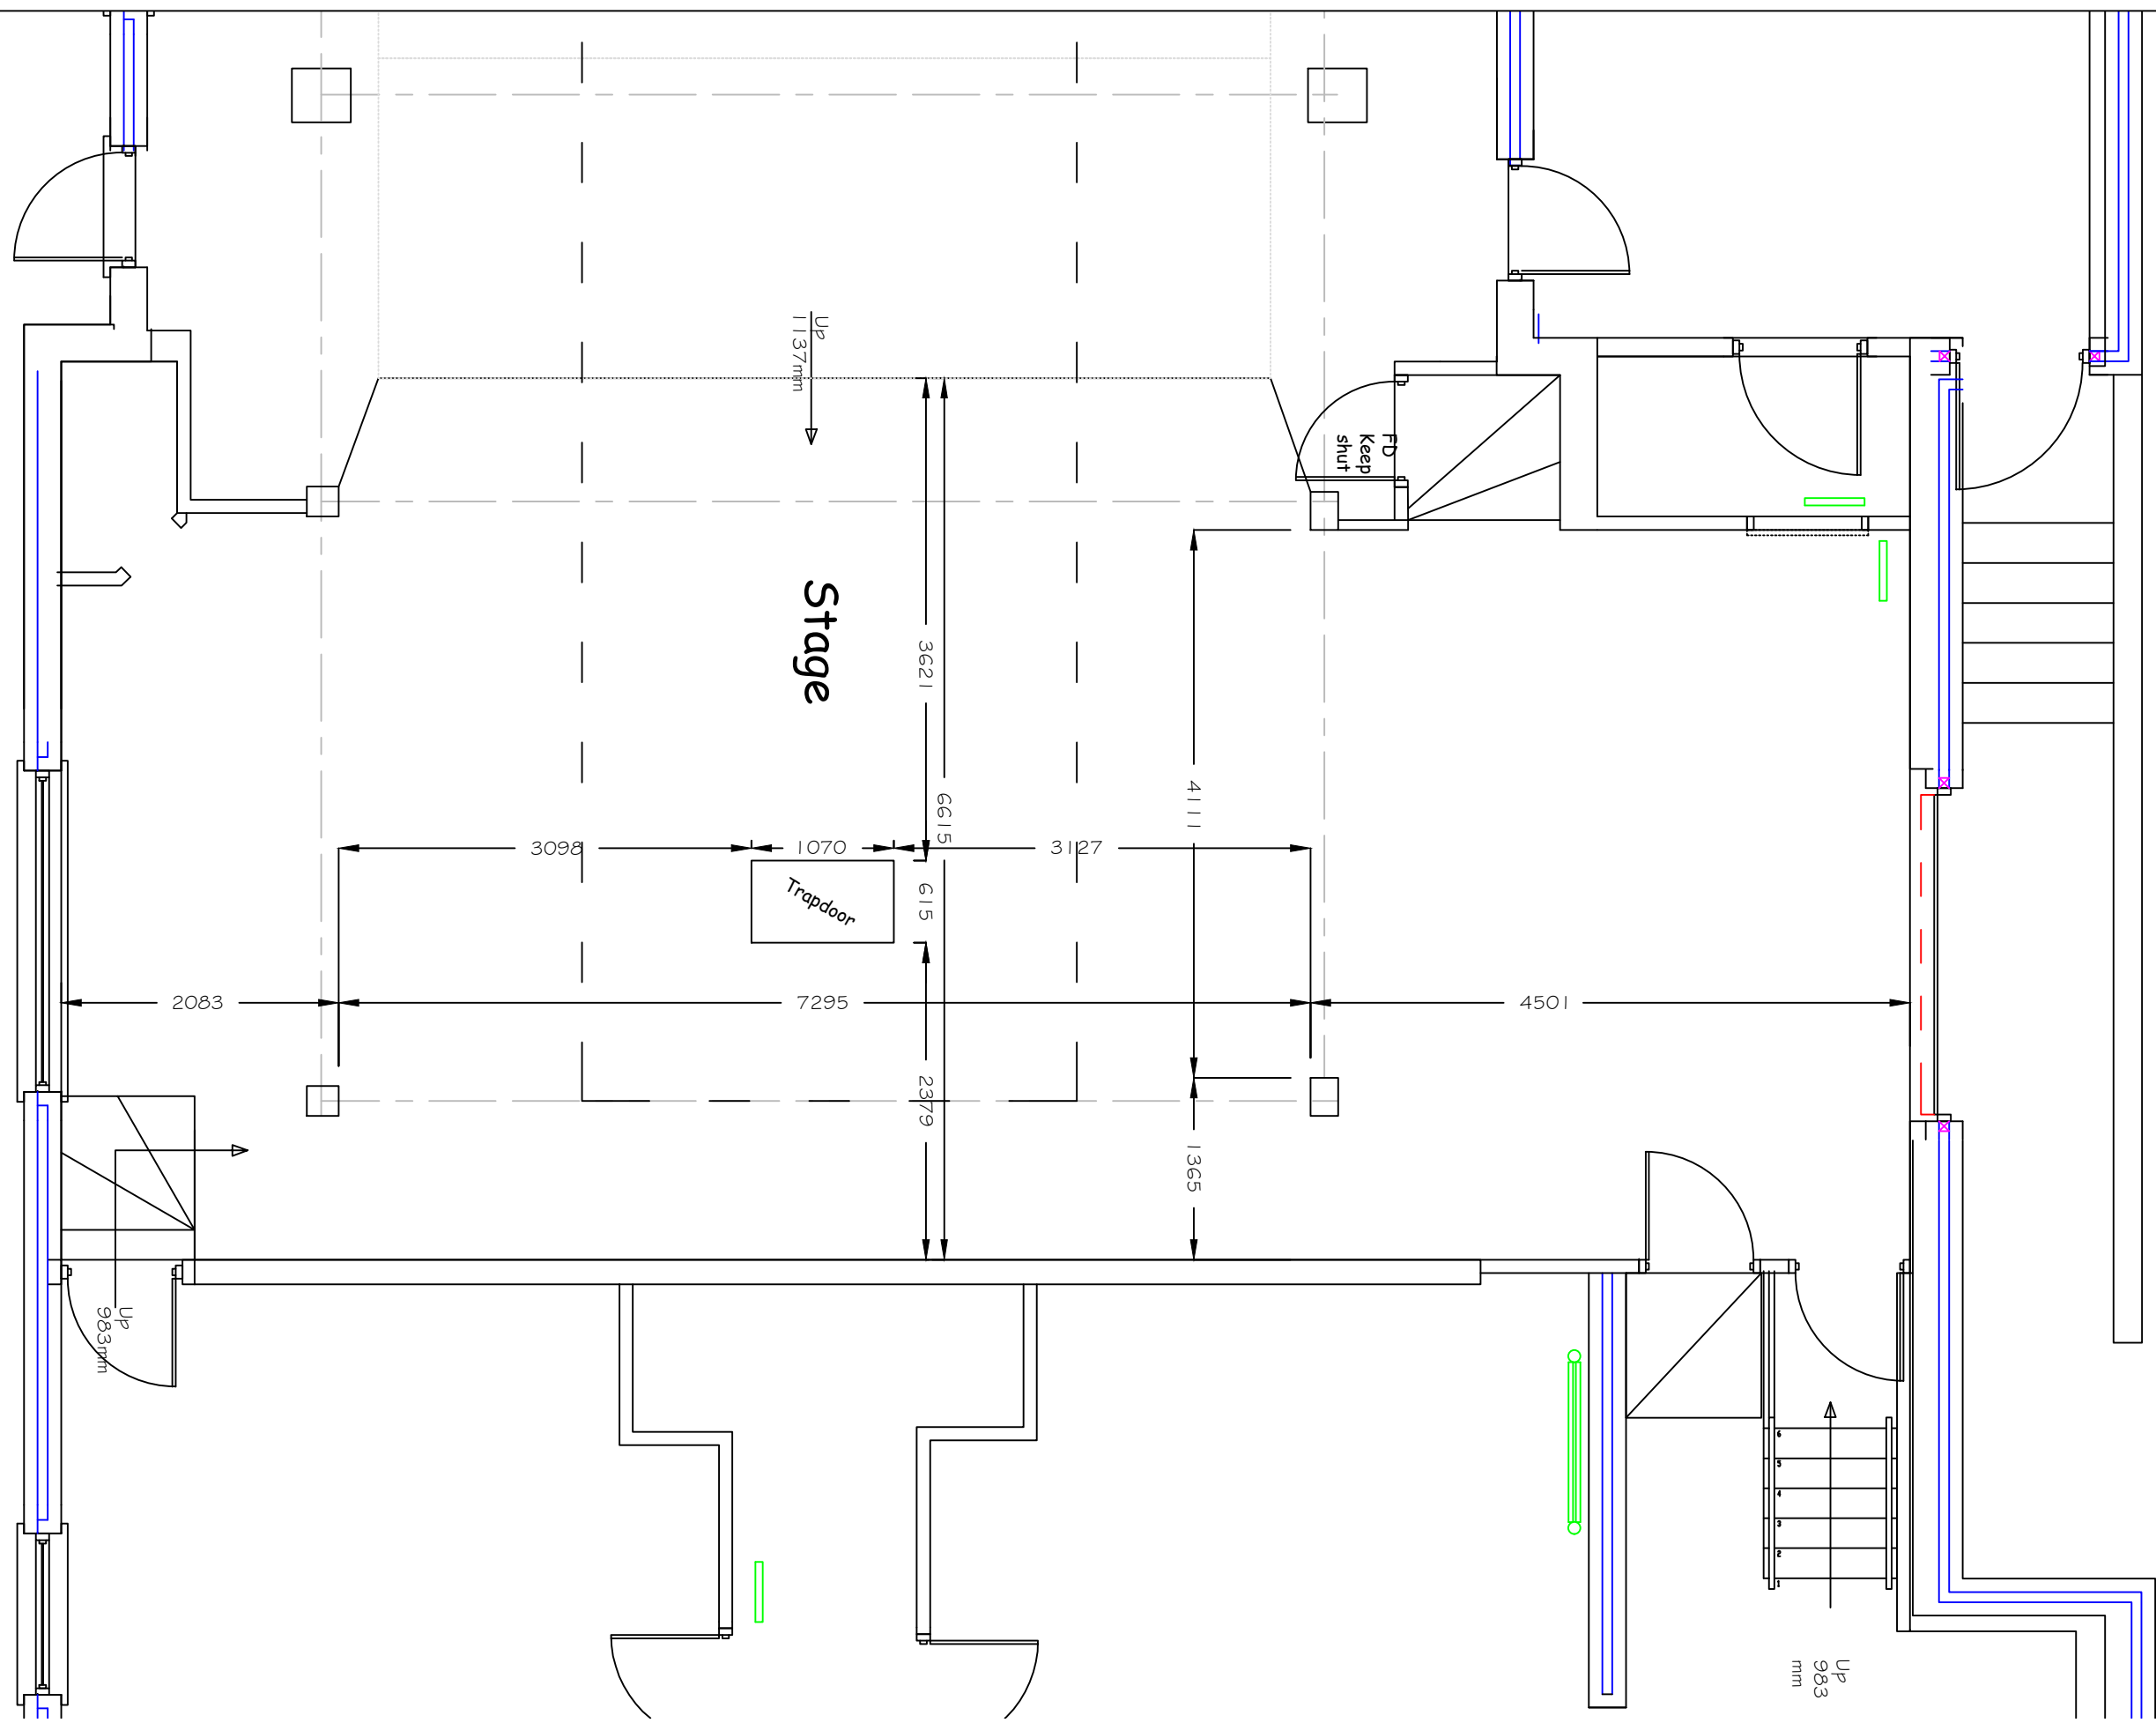

- A 02/02/09 Checked & Revised Power outlets noted (non dimmed circuits only)
- B 07/11/11 Re drawn to New Survey dimensions
- C 12/08/17 Modular apron decking indicated.
- D 28/06/2021 Stage trapdoor dims added.

© This drawing is the copyright of The Planshop and shall not be reproduced in whole or in part without their express permission.

Client  
Oxted & Limpsfield Barn Theatre Co Ltd

Job Title  
Barn Theatre  
Bluehouse Lane  
Oxted

Drawing Title  
Stage Plan

Scale 1:50 @ A3 Date 28/06/2021

Drawn by MCS Checked by

**THE PLANSHOP**  
ARCHITECTURAL DESIGN CONSULTANTS  
ANCHOR HOUSE, 26 STATION ROAD WEST,  
OXTED, SURREY, RH8 9EP  
TELEPHONE: 01883 732088 - EMAIL: ENQUIRIES@PLANSHOP.CO.UK  
WWW.PLANSHOP.CO.UK

Original Sheet Size A3  
Drg. No. **Bth-05** Rev. **D**

Scale 1:50  
Scale Bar - for A3 original. for guidance only.  
All dimensions to be checked before construction.